


File Name: \\UKBAS\PF\11400 - Management Services\504 - Information Systems\60571087 - Neighbourhood Plan_CFB_2018_2022\02 - Maps\Bishops Castle Town Council\Figure A1 - International Designated Sites and Site Allocation.mxd

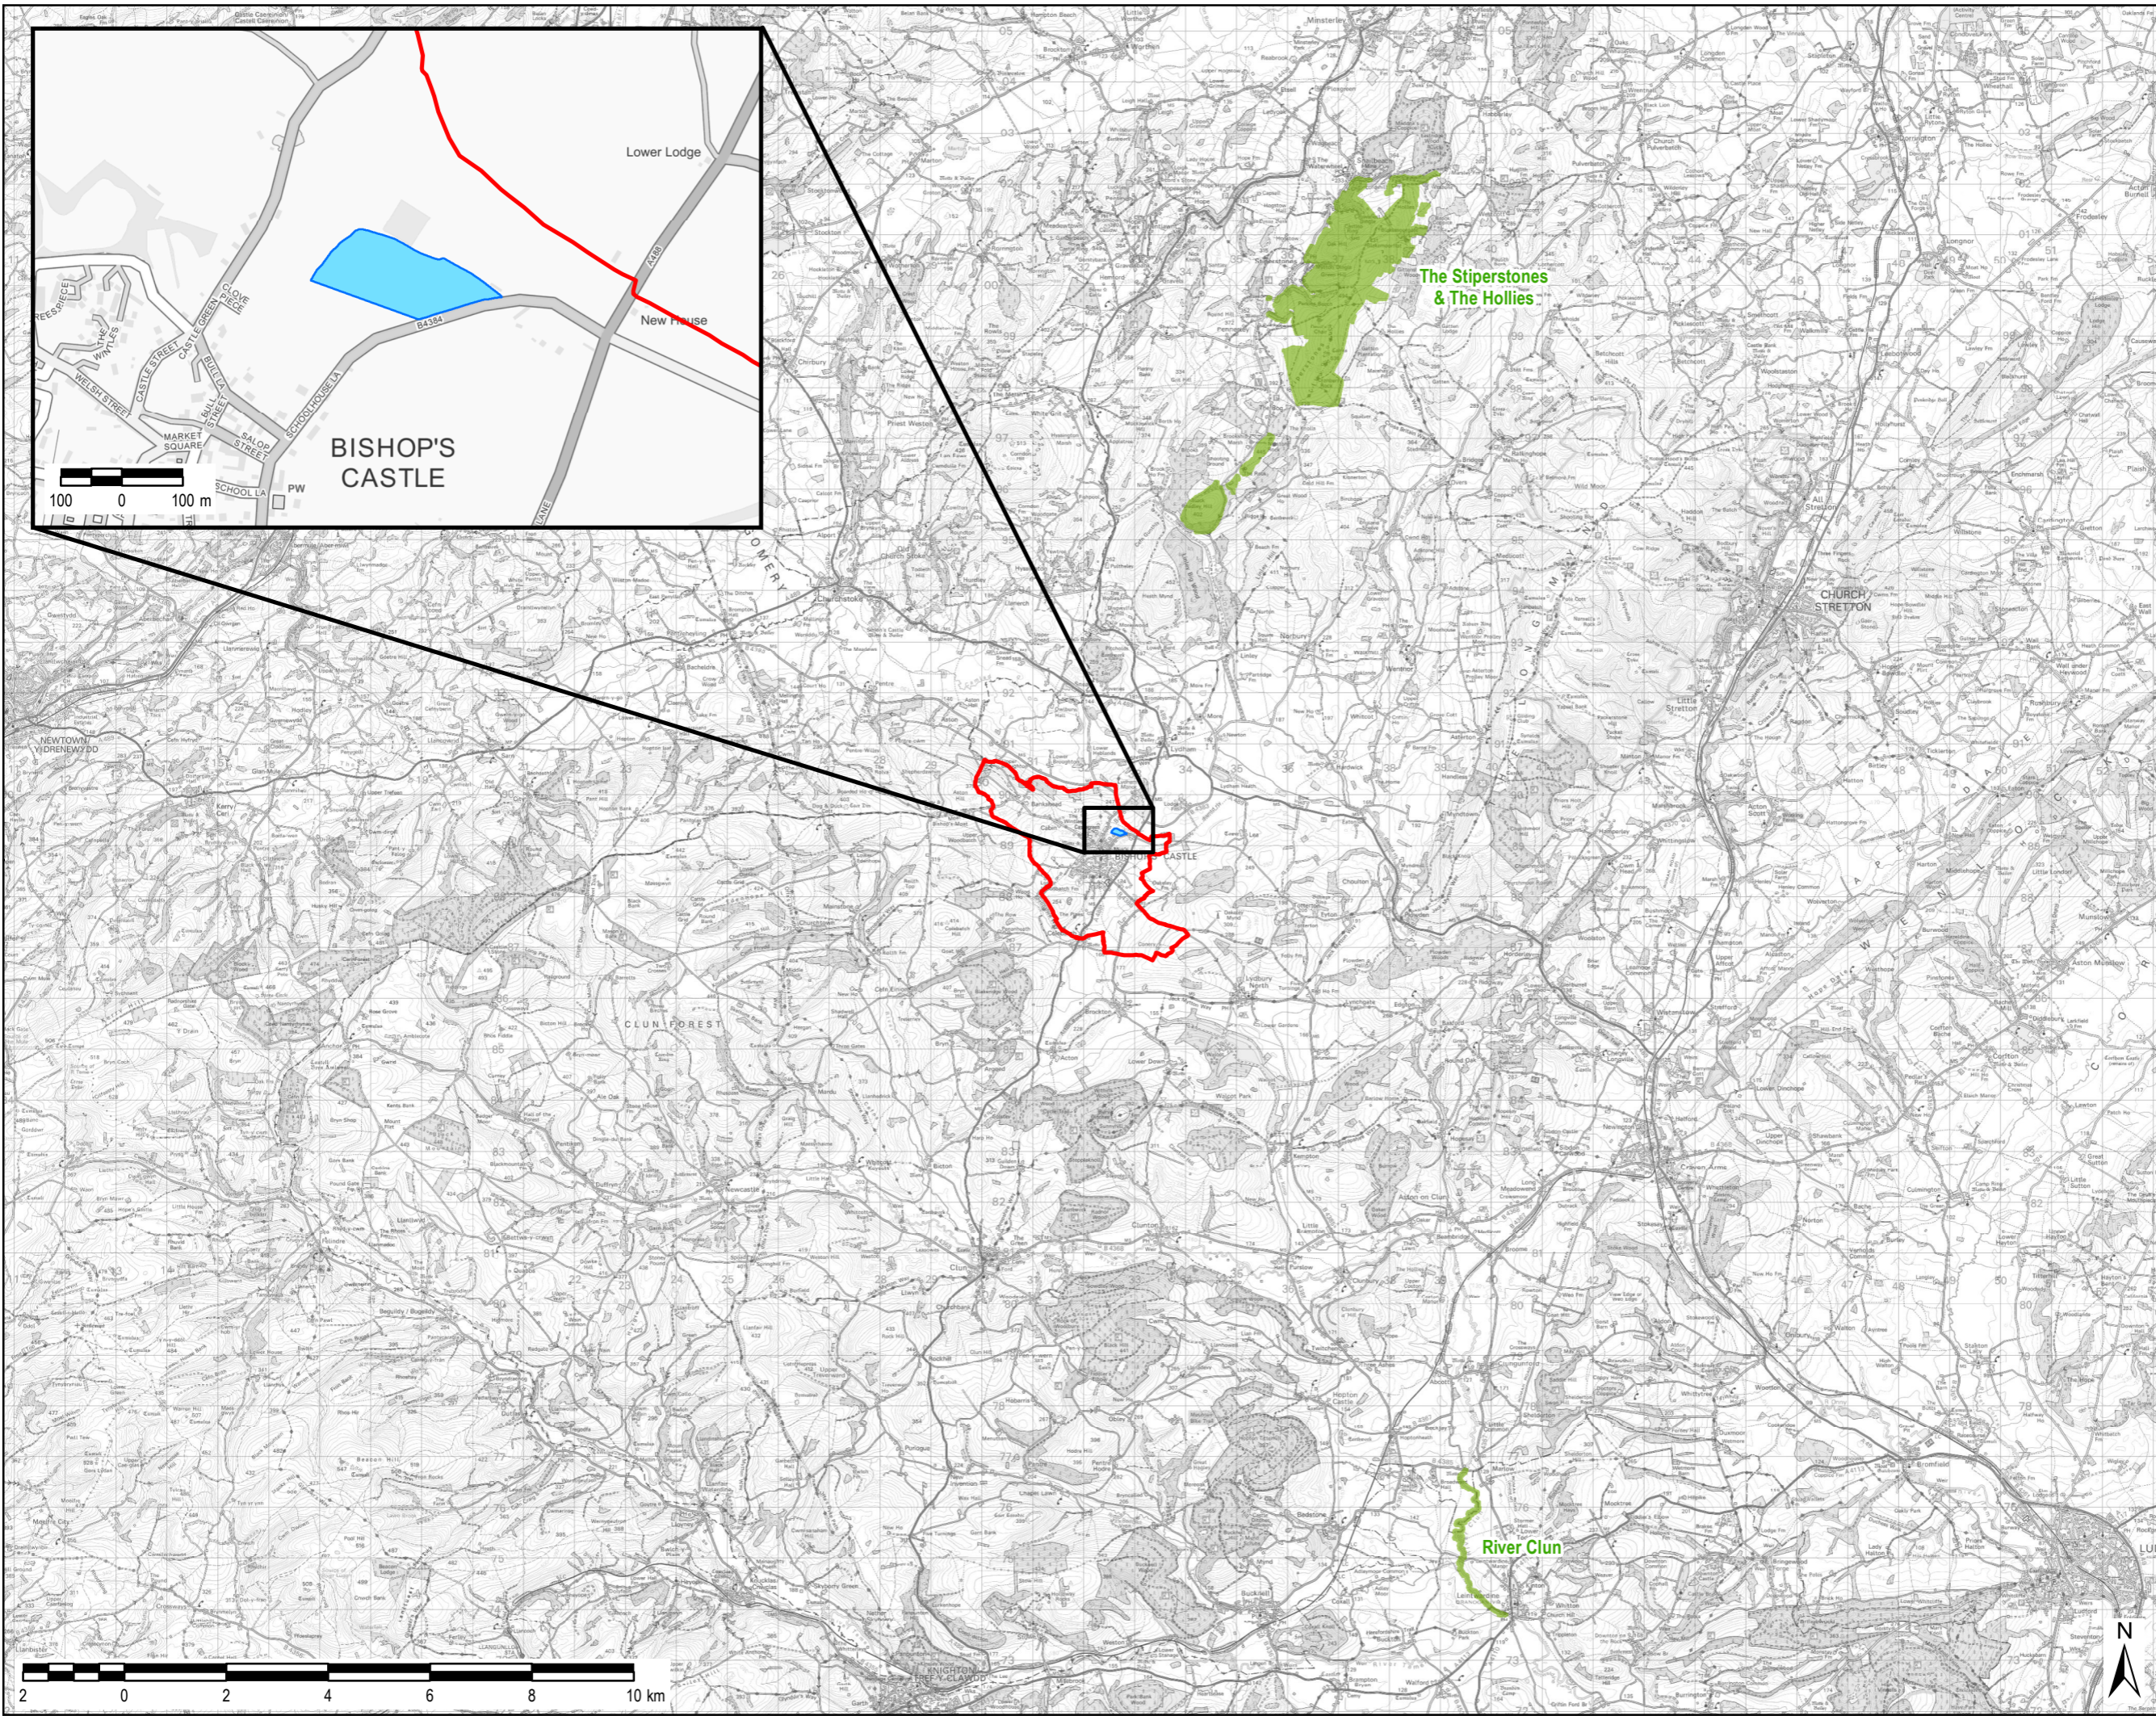

THIS DRAWING IS TO BE USED ONLY FOR THE PURPOSE OF ISSUE THAT IT WAS ISSUED FOR AND IS SUBJECT TO AMENDMENT

LEGEND

- Bishop's Castle Neighbourhood Plan Area
- Site Allocation
- Special Area of Conservation (SAC)

Copyright
 Contains Ordnance Survey Data © Crown Copyright and database right 2021
 Reproduced from Ordnance Survey digital map data © Crown copyright 2021. All rights reserved. Licence number 0100031673.
 © Natural England material is reproduced with the permission of Natural England 2021.

Purpose of Issue
FINAL

Client
BISHOPS CASTLE TOWN COUNCIL

Project Title
BISHOPS CASTLE NDP HRA

Drawing Title
LOCATION OF INTERNATIONAL DESIGNATED SITES AND THE SITE ALLOCATION AT BISHOPS CASTLE

Drawn AW	Checked CN	Approved IHH	Date 07/04/2021
AECOM Internal Project No. 60571087		Scale @ A3 1:120,000	

THIS DOCUMENT HAS BEEN PREPARED PURSUANT TO AND SUBJECT TO THE TERMS OF AECOM'S APPOINTMENT BY ITS CLIENT. AECOM ACCEPTS NO LIABILITY FOR ANY USE OF THIS DOCUMENT OTHER THAN BY ITS ORIGINAL CLIENT OR FOLLOWING AECOM'S EXPRESS AGREEMENT TO SUCH USE AND ONLY FOR THE PURPOSES FOR WHICH IT WAS PREPARED AND PROVIDED.

AECOM
 South House
 Alencon Link, Basingstoke
 Hampshire, RG21 7PP
 Telephone (01256) 310200
 Fax (01256) 310201
 www.aecom.com



Drawing Number
FIGURE A1

Rev
01